
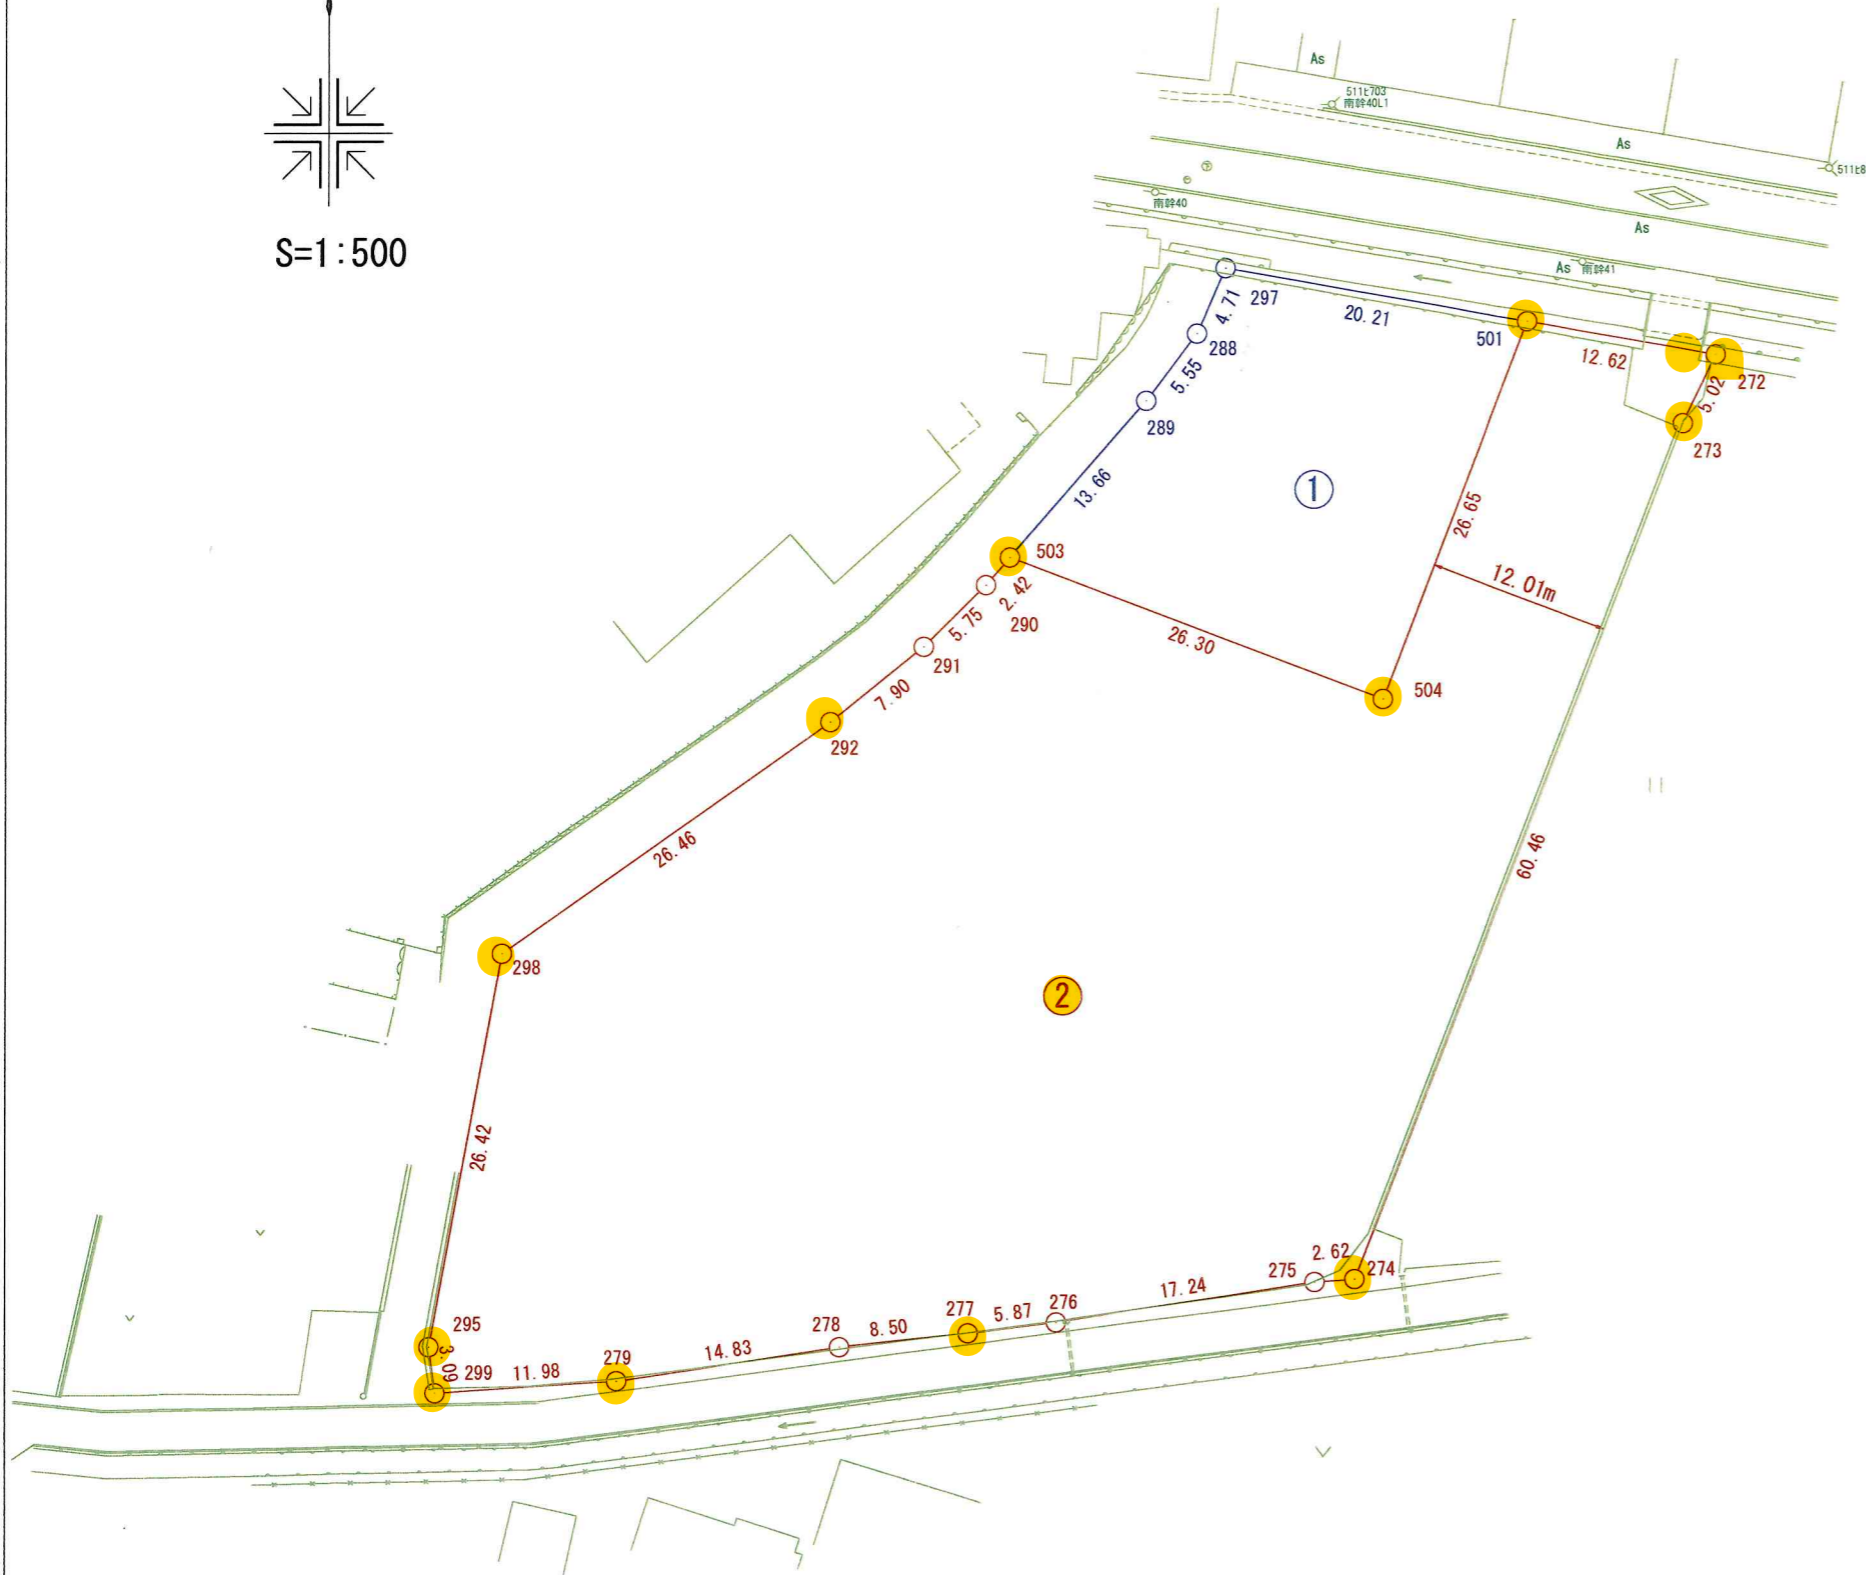


計画平面図

三井郡大刀洗町大字富多字梶長地内

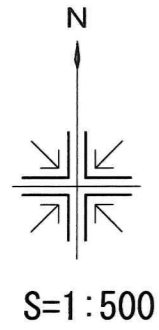

①

地番		地目	
所有者			
N O	X	Y	辺長
501	41307.275	-34904.924	
297	41310.839	-34924.820	20.21
288	41306.516	-34926.703	4.71
289	41302.075	-34930.037	5.55
503	41291.775	-34939.013	13.66
504	41282.378	-34914.446	26.30
501	41307.275	-34904.924	26.65
面積		550.0114930	
地積		550.01 m ²	
坪数		166.3784 坪	

②

地番		地目	
所有者			
N O	X	Y	辺長
503	41291.775	-34939.013	
290	41289.946	-34940.607	2.42
291	41285.887	-34944.691	5.75
292	41280.927	-34950.840	7.90
298	41265.630	-34972.432	26.46
295	41239.645	-34977.238	26.42
299	41236.583	-34976.824	3.09
279	41237.356	-34964.869	11.98
278	41239.559	-34950.202	14.83
277	41240.473	-34941.743	8.50
276	41241.182	-34935.911	5.87
275	41243.846	-34918.872	17.24
274	41244.039	-34916.252	2.62
273	41300.514	-34894.652	60.46
272	41305.049	-34892.495	5.02
501	41307.275	-34904.924	12.62
504	41282.378	-34914.446	26.65
503	41291.775	-34939.013	26.30
面積		2992.7867330	
地積		2992.78 m ²	
坪数		905.3179 坪	